

Permit # _____

Frenchtown Charter Township Resort District Authority
Road Cut
Permit Department

2979 Nadeau Rd.
Monroe, MI 48162

734-289-2537 Phone
734-289-1946 Fax

APPLICATION FOR UTILITY INSTALLATION/MAINTENANCE/REPAIR

Application Date _____

Subdivision _____

Homeowners Name _____

Address _____ City, State, Zip _____

Contact Person _____ Phone # _____

Fax # _____ Cell Phone _____

Contractor Name _____

Address _____ City, State, Zip _____

Contact Person _____ Phone # _____

Fax # _____ Cell Phone _____

Road Name _____ Between _____ and _____

Project (plan) _____


- ☐ Utility Service Connection ☐ Underground Utility Install, New
☐ Underground Utility Maintenance/Repair/Removal

Check all that apply: ☐ Bored ☐ Trenched ☐ Plowed ☐ Aerial ☐ N/A

Please provide a detailed drawing with all measurements.

Proposed Start Date ____/____/____ Proposed End Date ____/____/____ Total Footage _____

FRENCHTOWN RESORT DISTRICT AUTHORITY UTILITY TRENCH BACKFILL/RESTORE

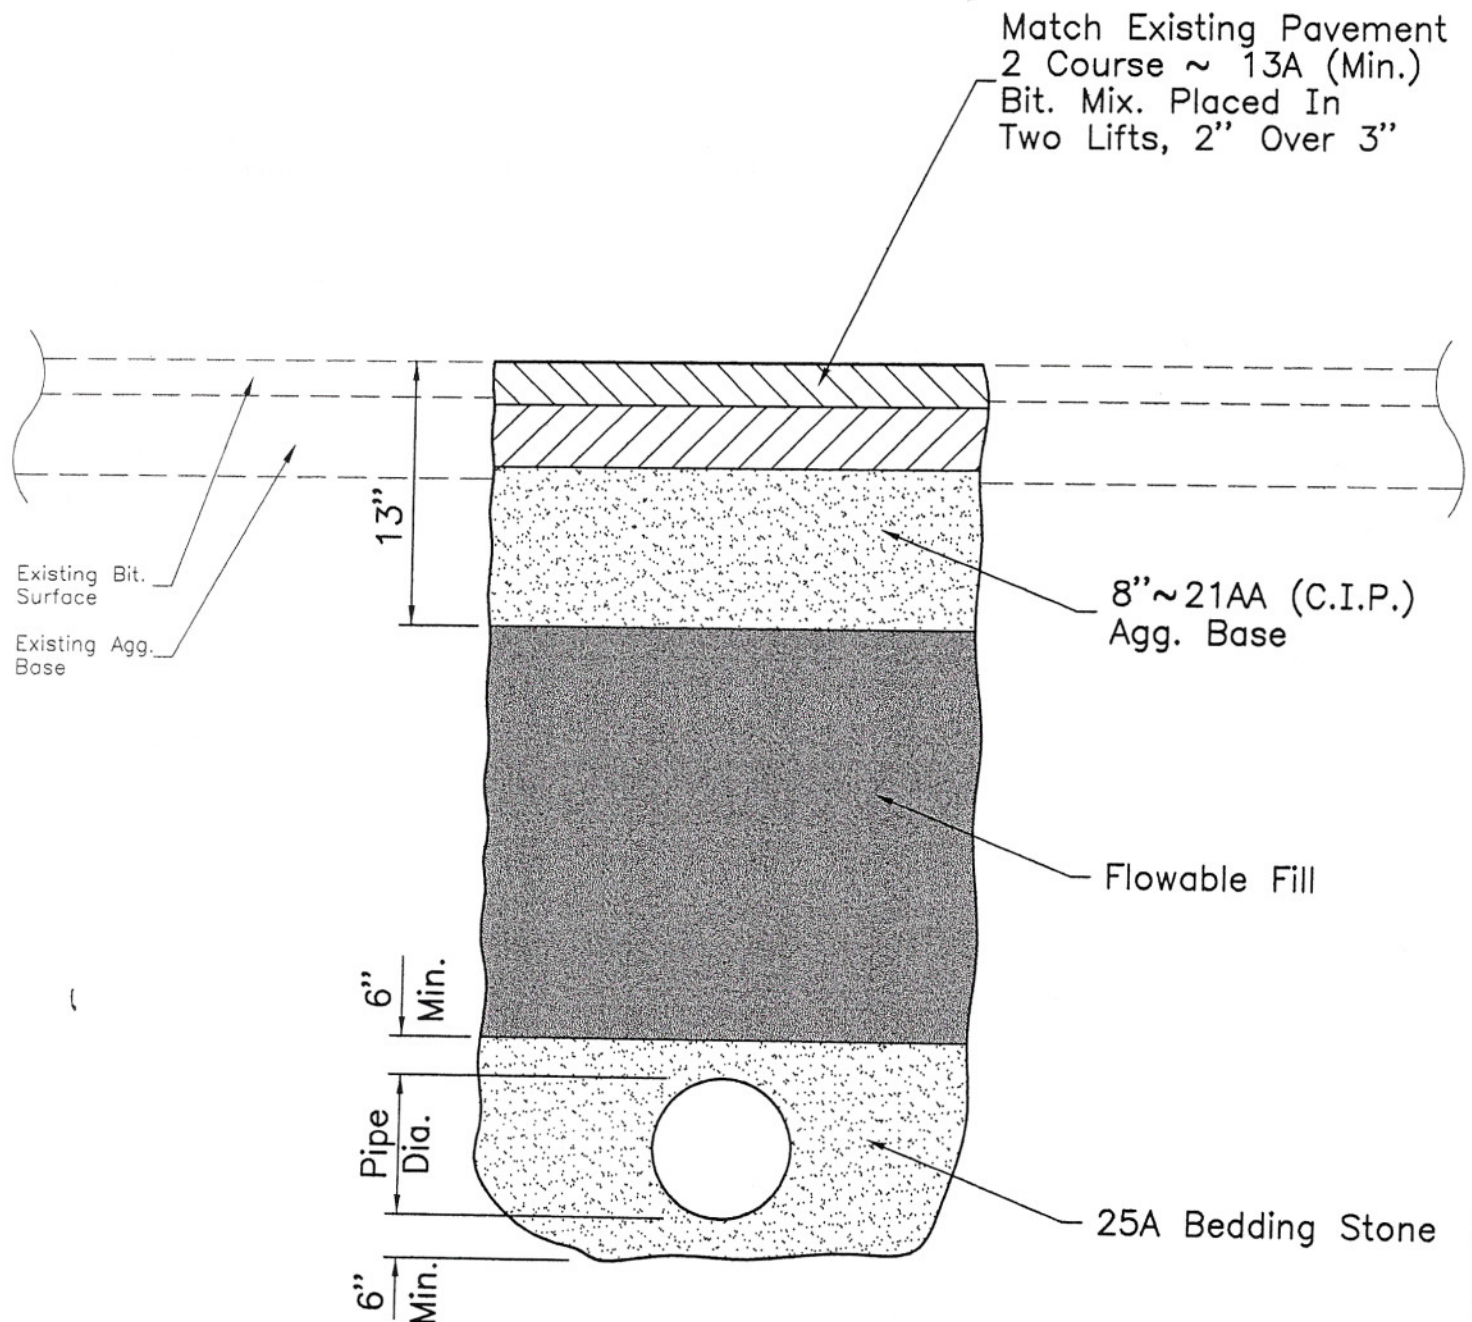

Not To Scale

ROAD CUT POLICY

IN CONSIDERATION OF THE ISSUANCE OF A PERMIT THE APPLICANT AGREES TO THE FOLLOWING:

1. Take, provide and maintain all necessary precautions to prevent injury or damage to persons and property from operations covered by this permit and use safety devices which are in accordance with applicable Federal and State requirements.
2. To hold harmless the Resort District Authority, its Board, Officers, Agents and Employees, against any and all claims for damages and losses of any kind, including actual attorney fees, arising from operations covered by this permit and shall furnish proof of insurance coverage naming the Resort District Authority as a additional insured for the term of this permit for \$1,000,000.00 personal injury and 500,00.00 property damage for operations covered by this permit.
3. Upon request of the Resort District Authority, immediately remove, cease and desist any further operation and surrender this permit or alter, or relocate, at applicant's expense, the facility for which this permit is granted. Upon failure to do so, the Resort District Authority shall take the necessary action and the applicant's shall reimburse the Resort District Authority for its cost in doing so.
4. Nothing in the permit shall be construed to grant any right whatsoever to any public utilities whatsoever except as to the consent herein specifically given, not to impair anywise any existing rights granted in accordance with the constitution or laws of this State.
5. Give notice to public utilities in accordance with Act 53, PA of 1974 and comply with all other provisions of said act. Call "Miss Dig" at least 72 hours before excavating by dialing 1-800-482-7171.
6. Promptly reimburse the Resort District Authority for any inspection costs incurred as a result of activities covered by this permit. All costs shall be deducted from the deposit hereinafter referred to and the balance of said monies shall be returned to the applicant. The hourly rate for inspection is \$30.00 per hour.
7. At the option of the Resort District Authority, applicant must deposit cash, a cashiers check, or a certified check in the sum of \$1,000.00 unless waived by the Resort District Authority Board.
8. Comply with the requirements of the State Soil Erosion and Sedimentation Control Act, Part 91 of Public Act 451 of 1994, as amended.
9. Nothing herein shall in any way delay repair or construction in case of an emergency, however, the permit process must be followed and application for must be obtained once the emergency is abated.

Date

Contractor's Signature

**SUPPLEMENTAL SPECIFICATIONS
FOR
ROAD CUTS AND SHOULDER WORK**

1. Must provide signs or flagman to maintain traffic. The contractors shall furnish and maintain all traffic control devices including signs, barricades, lights, barrels, etc. in accordance with the Michigan Manual of Uniform Traffic Control Device.
2. Edges of hard surface pavement (asphalt and concrete) shall be trimmed by saw cutting two neat lines one (1) foot back from the edge of the trench.
3. All excavation material shall be hauled from site and disposed of properly. Disposal of material shall not be placed in a jurisdictional wetland or floodplain without appropriate permits from the MDEQ and Frenchtown Charter Township.
4. Where open cutting of pavement is permitted, for water line, and sanitary and storm sewers, provide a minimum of 6 inches of 25A bedding below the pipe and 6 inches above the top of pipe. All material shall be compacted in place.
5. Trench shall be backfilled with Flowable Fill (Control Density Backfill) with minimum compressive strength of 50psi and maximum compressive strength of 200psi to a point 13 inches below the paved surface and two (2) feet beyond the edge of the existing pavement. The area will be plated to maintain traffic.
6. After fill material has set, remove plates and backfill with 8 inches of 21A compacted to 3 inches below the surface of the pavement. Place temporary cold patch, compacted, flush with existing pavement.
7. When ready to hot asphalt cut section of road, remove temporary cold patch and stone so that a minimum of 5" of 13A hot mix asphalt (HMA) is placed in 2 lifts and joint sealed with hot poured HMA sealant.
8. Shoulders should have stone if the area is required or dirt with 3" minimum of top soil, maintaining swales for drainage. Fertilize with 19-19-19 and install a quality grass seed and mulch. Contractor will be responsible until grass is established.

**** Must provide a copy of receipt for Flowable Fill that was delivered to job site to the Resort office.**

**** Must provide 24 hour notice to the Resort office for inspection.**